




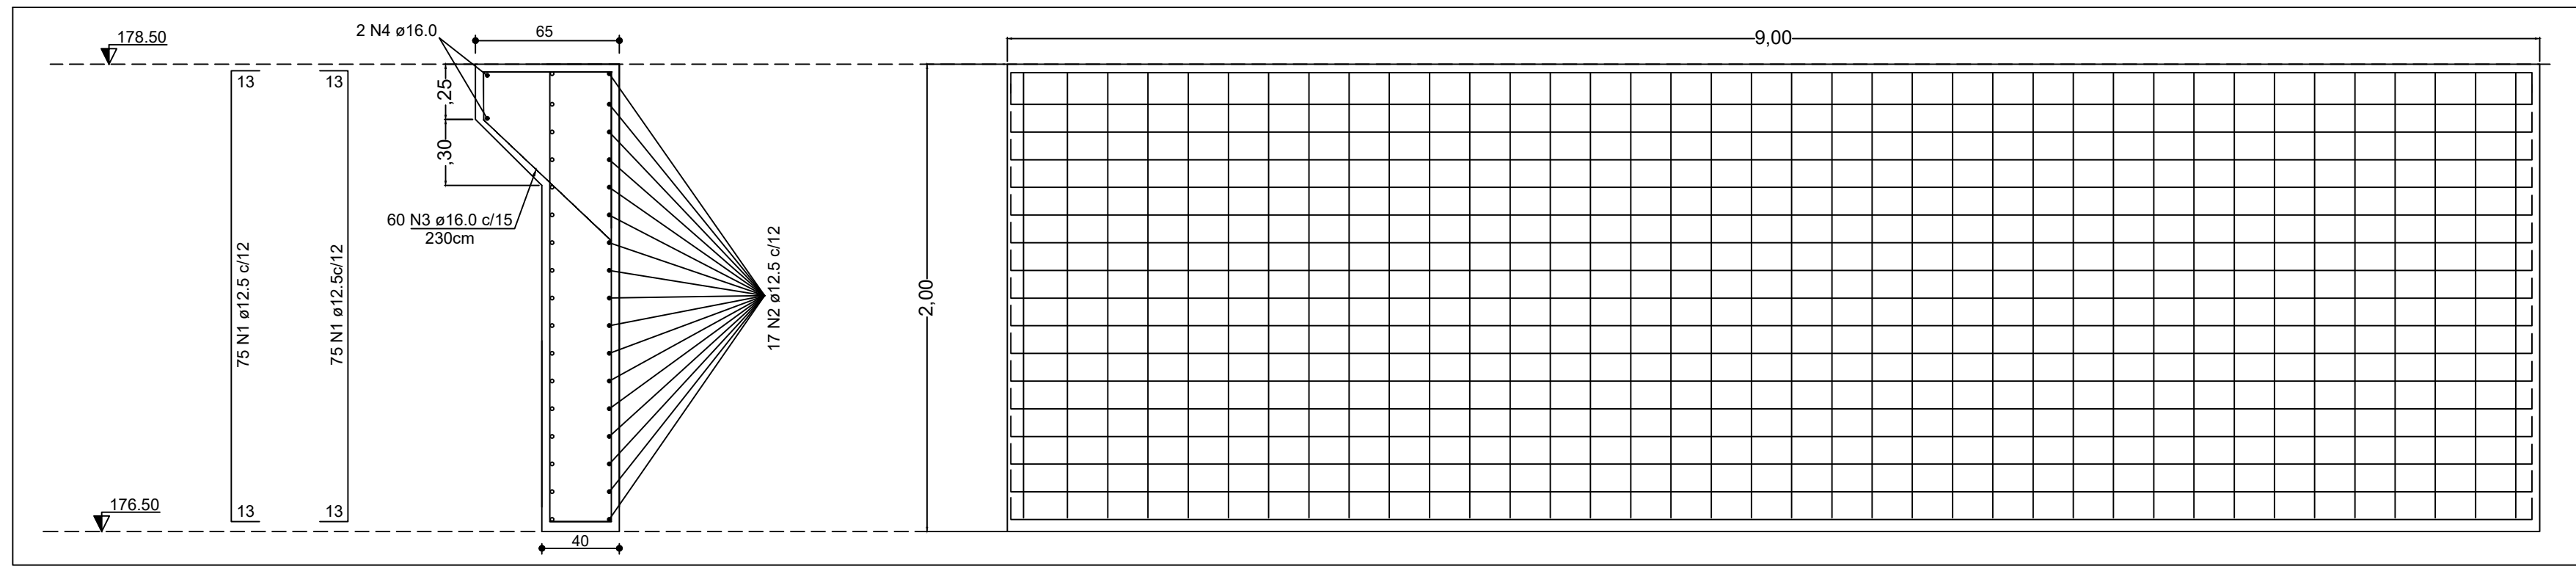


CORTINA
ESC 1:25

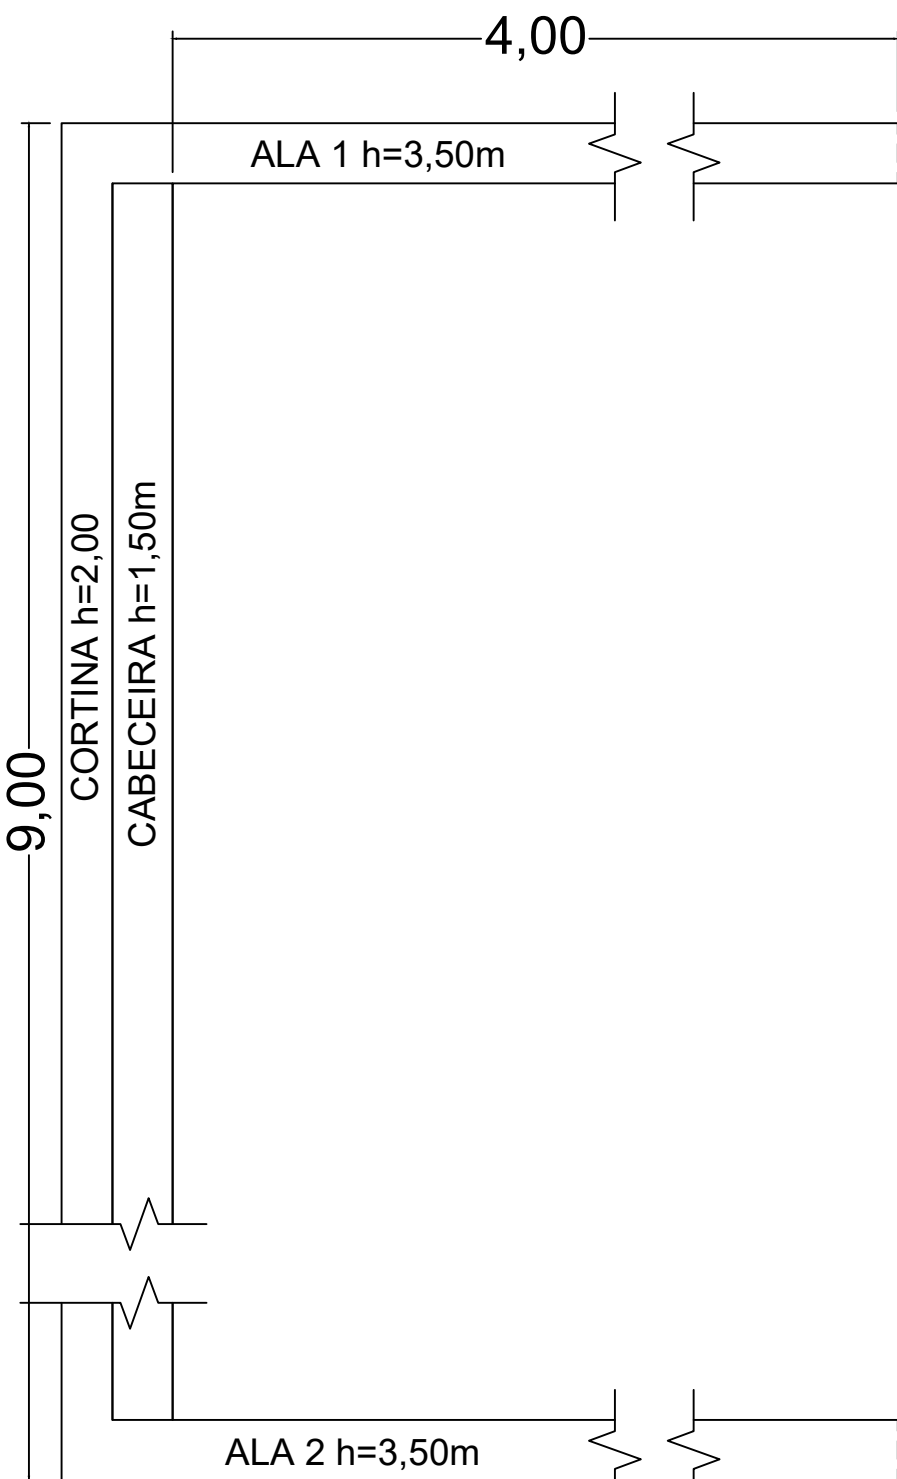

ALAS 1 - 2
ESC 1:25

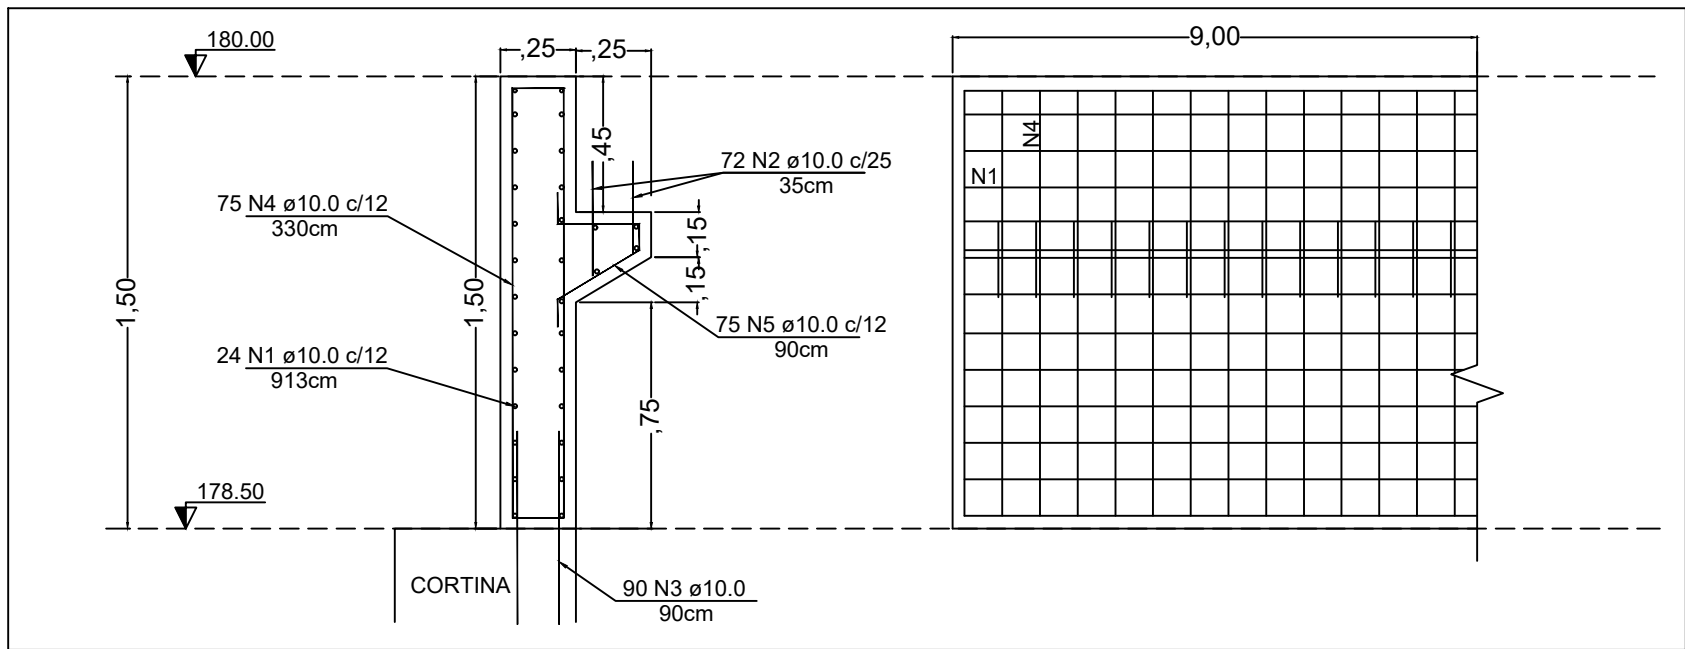


CABECEIRA
ESC 1:25

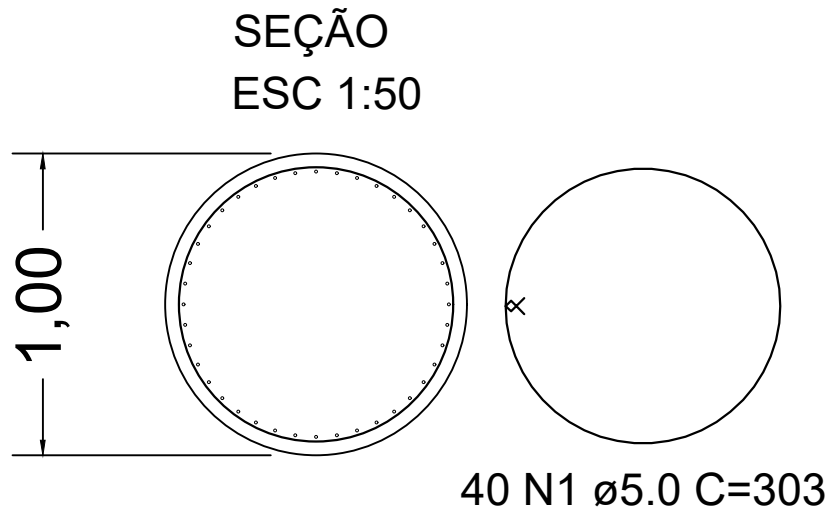

TUBULÃO (6X)

CORTE
ESC 1:25

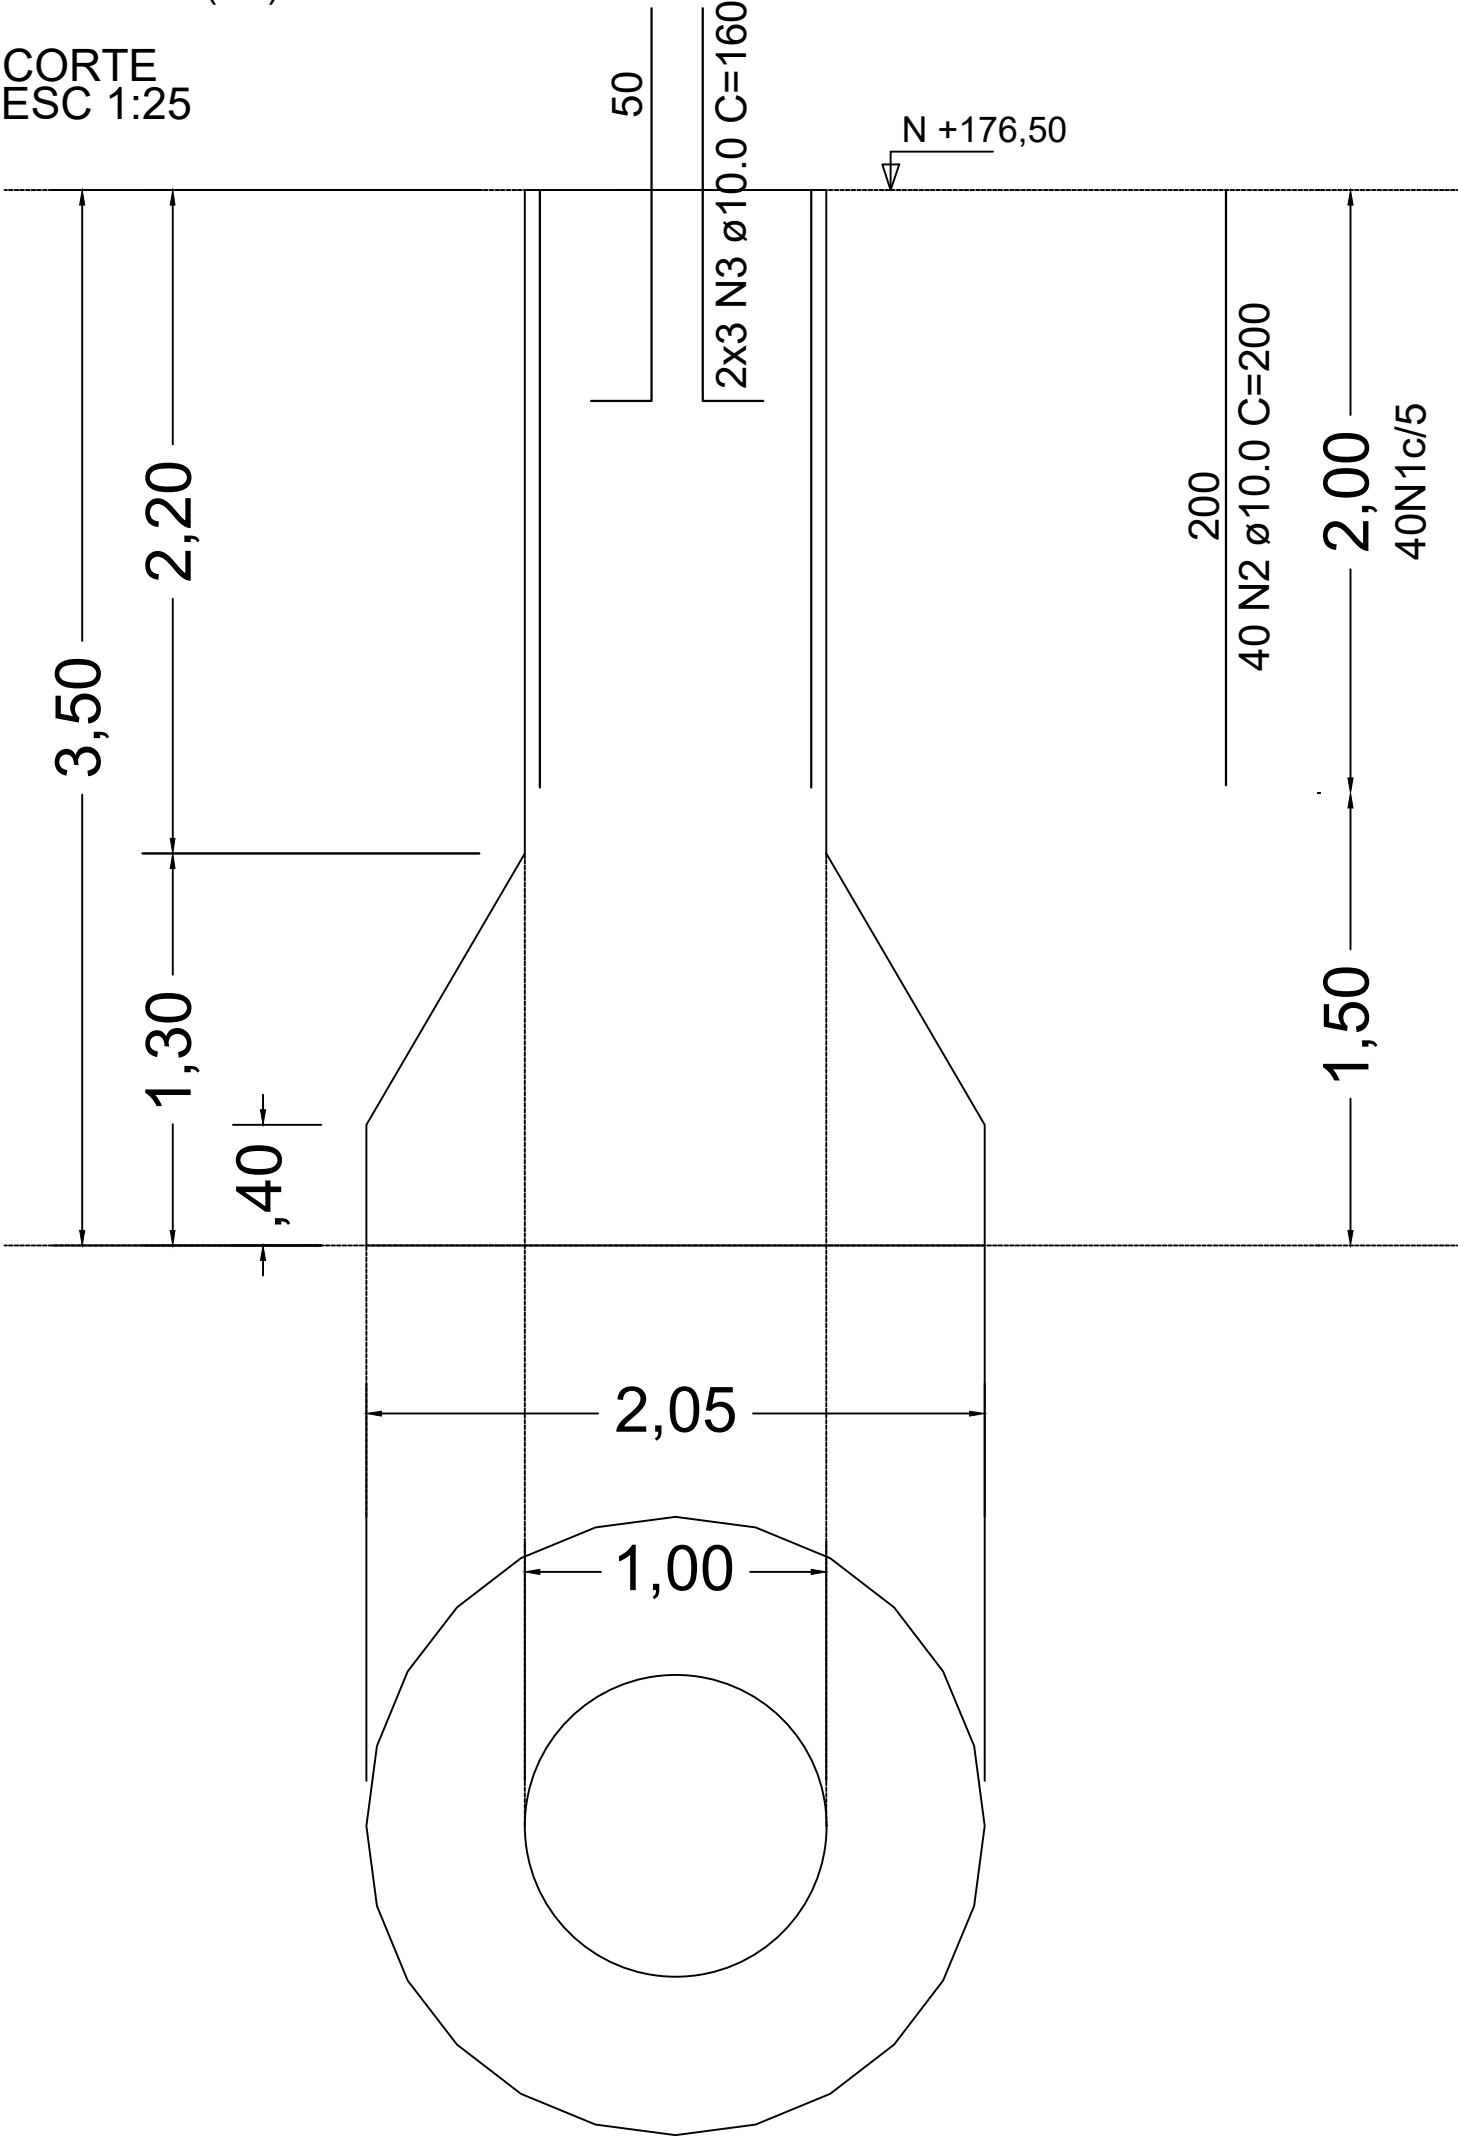

PLANTA BAIXA ALA
ESC 1:25