

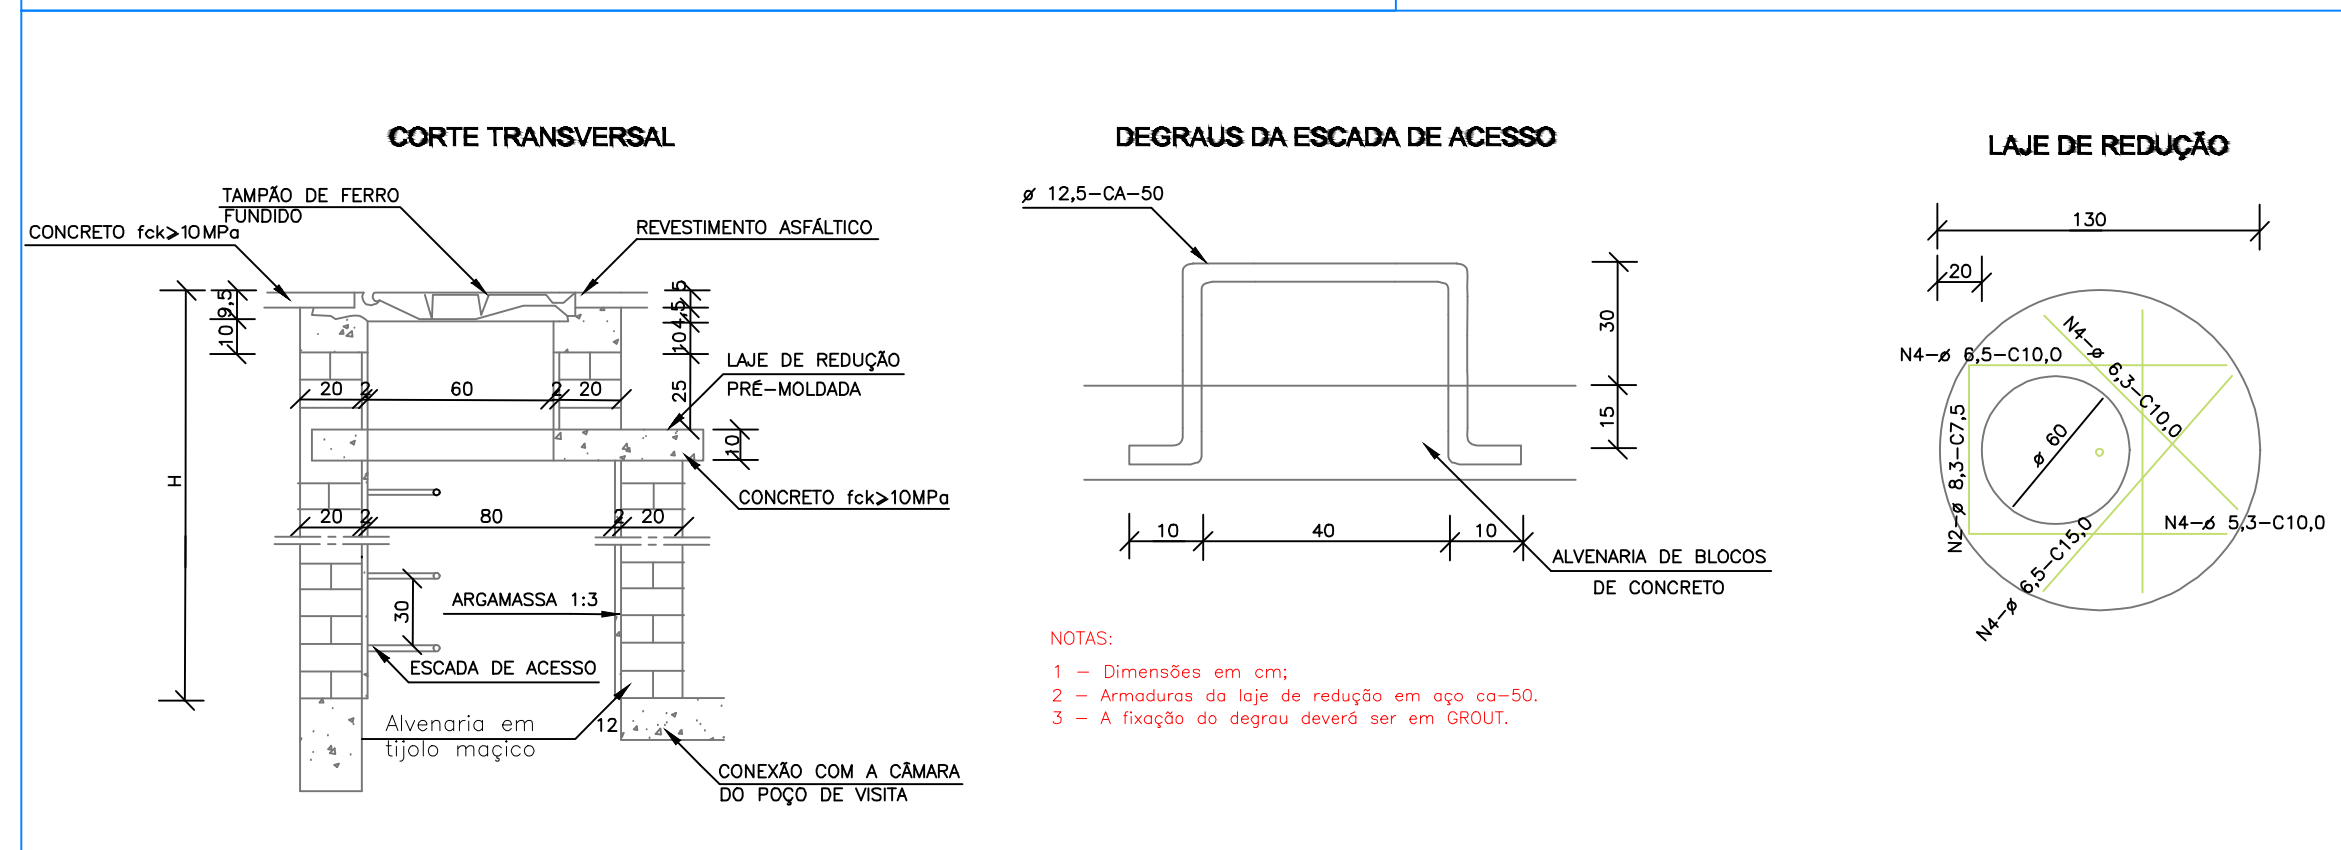
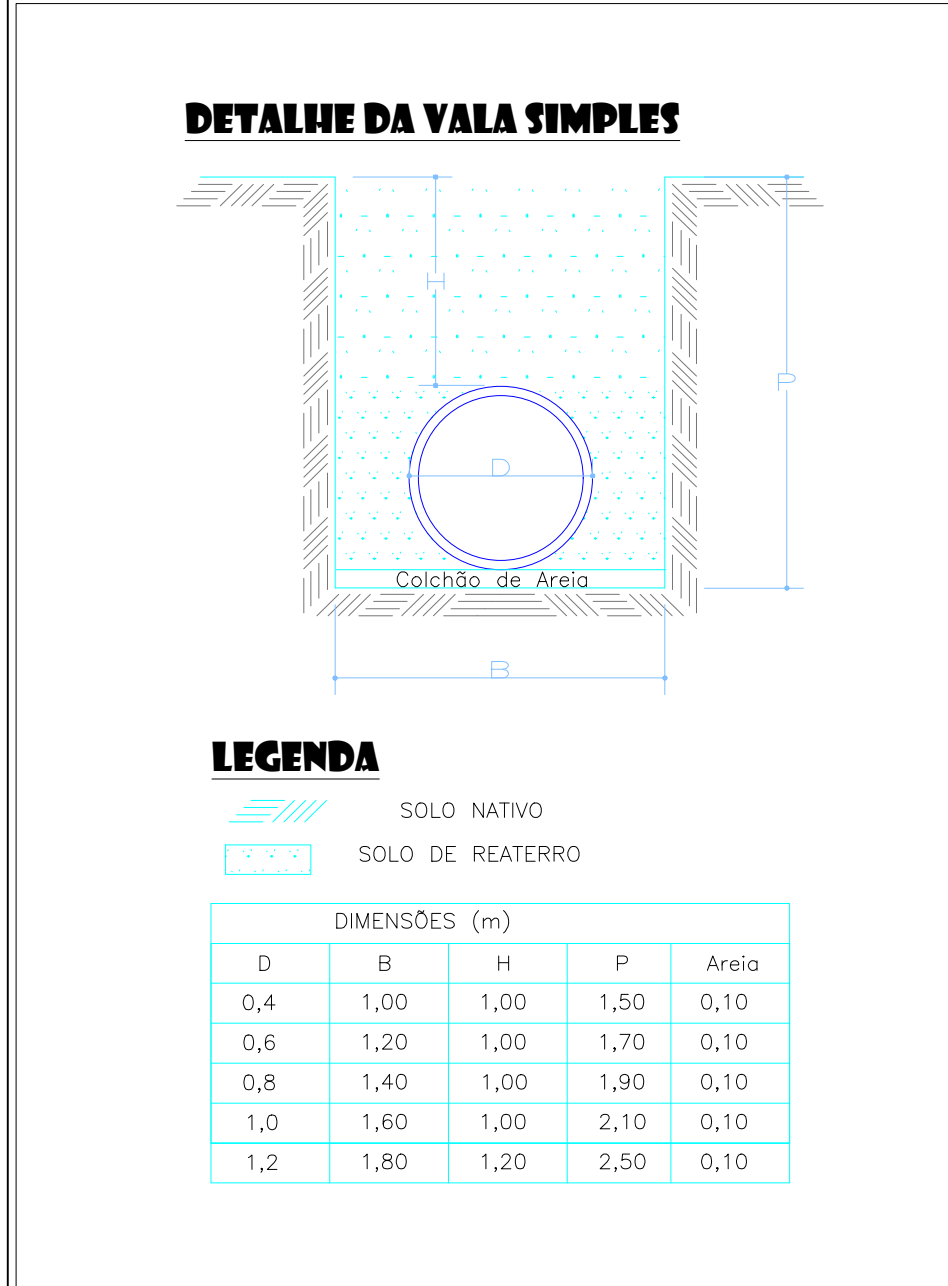


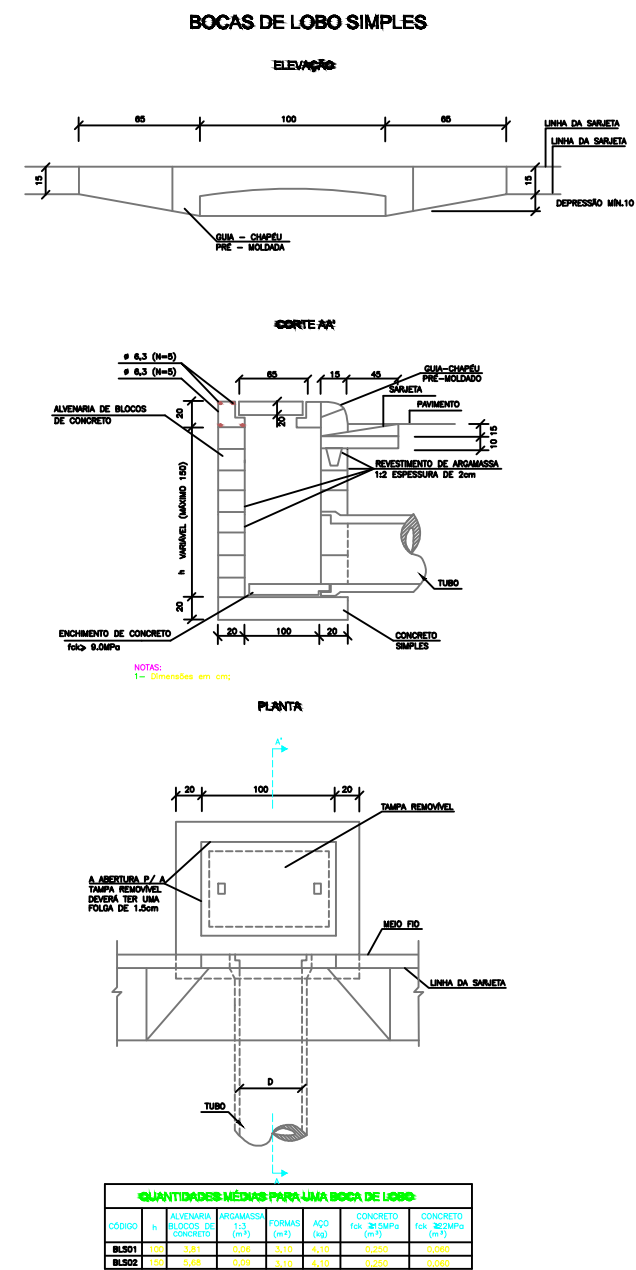

QUANTIDADES APROXIMADAS PARA UMA CHAMINÉ E ACESSÓRIOS							
CÓDIGO	H	Alvenaria do interior maciço	ARGAMASSA 1:3 (m³)	FORMAS (m²)	ACO CA-50 fck (kg)	CONCRETO C10MPA (m³)	TAMPAO DE FERRO FUNDIDO (kg)
CPV01	100	3,93	0,06	2,59	5,4	0,190	104
CPV02	150	5,57	0,09	2,59	5,4	0,190	104
CPV03	200	7,20	0,11	2,59	5,4	0,190	104
CPV04	250	8,84	0,14	2,59	5,4	0,190	104
CPV05	300	10,47	0,16	2,59	5,4	0,190	104
CPV06	350	12,11	0,19	2,59	5,4	0,190	104
CPV07	400	13,74	0,21	2,59	5,4	0,190	104




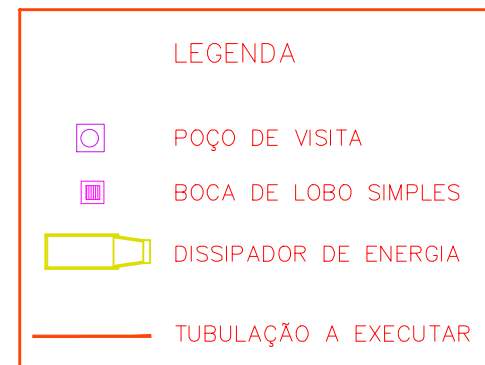

PREFEITURA MUNICIPAL DE SÃO JOSÉ DOS QUATRO MARCOS			
OBRA: PAVIMENTAÇÃO ASFALTICA E DRENAGEM DE AGUAS PLUVIAIS			
TIPO DE OBRA: Institucional		MODALIDADE: Planejamento	
PROPRIETÁRIO - CGC: PREFEITURA MUNICIPAL DE SÃO JOSÉ DOS QUATRO MARCOS			
LOCAL - INSCRIÇÃO CADASTRAL: BAIRRO JARDIM ARATAKA			
ASSUNTO: DRENAGEM DE ÁGUAS PLUVIAIS		PRANCHA: LOCAÇÃO DE DRENAGEM, PERFIL E DETALHES	
AUTOR DO PROJETO: ROBSON DARCIO SOUSA ENG. CIVIL CREA - 120.263.916-0		RESPONSÁVEL TÉCNICO P/ OBRA: 	
PROJETISTA: CARLOS SOUZA	QUADRO DE ÁREAS: TERRAPLENAGEM: 9.789,55 m² PAVIMENTAÇÃO: 9.620,82 m²	ESCALA: INDICADA	FOLHA: 02/02
ARQUIVO:			
DATA: 06/2022			